


Underground Fiber Construction at House

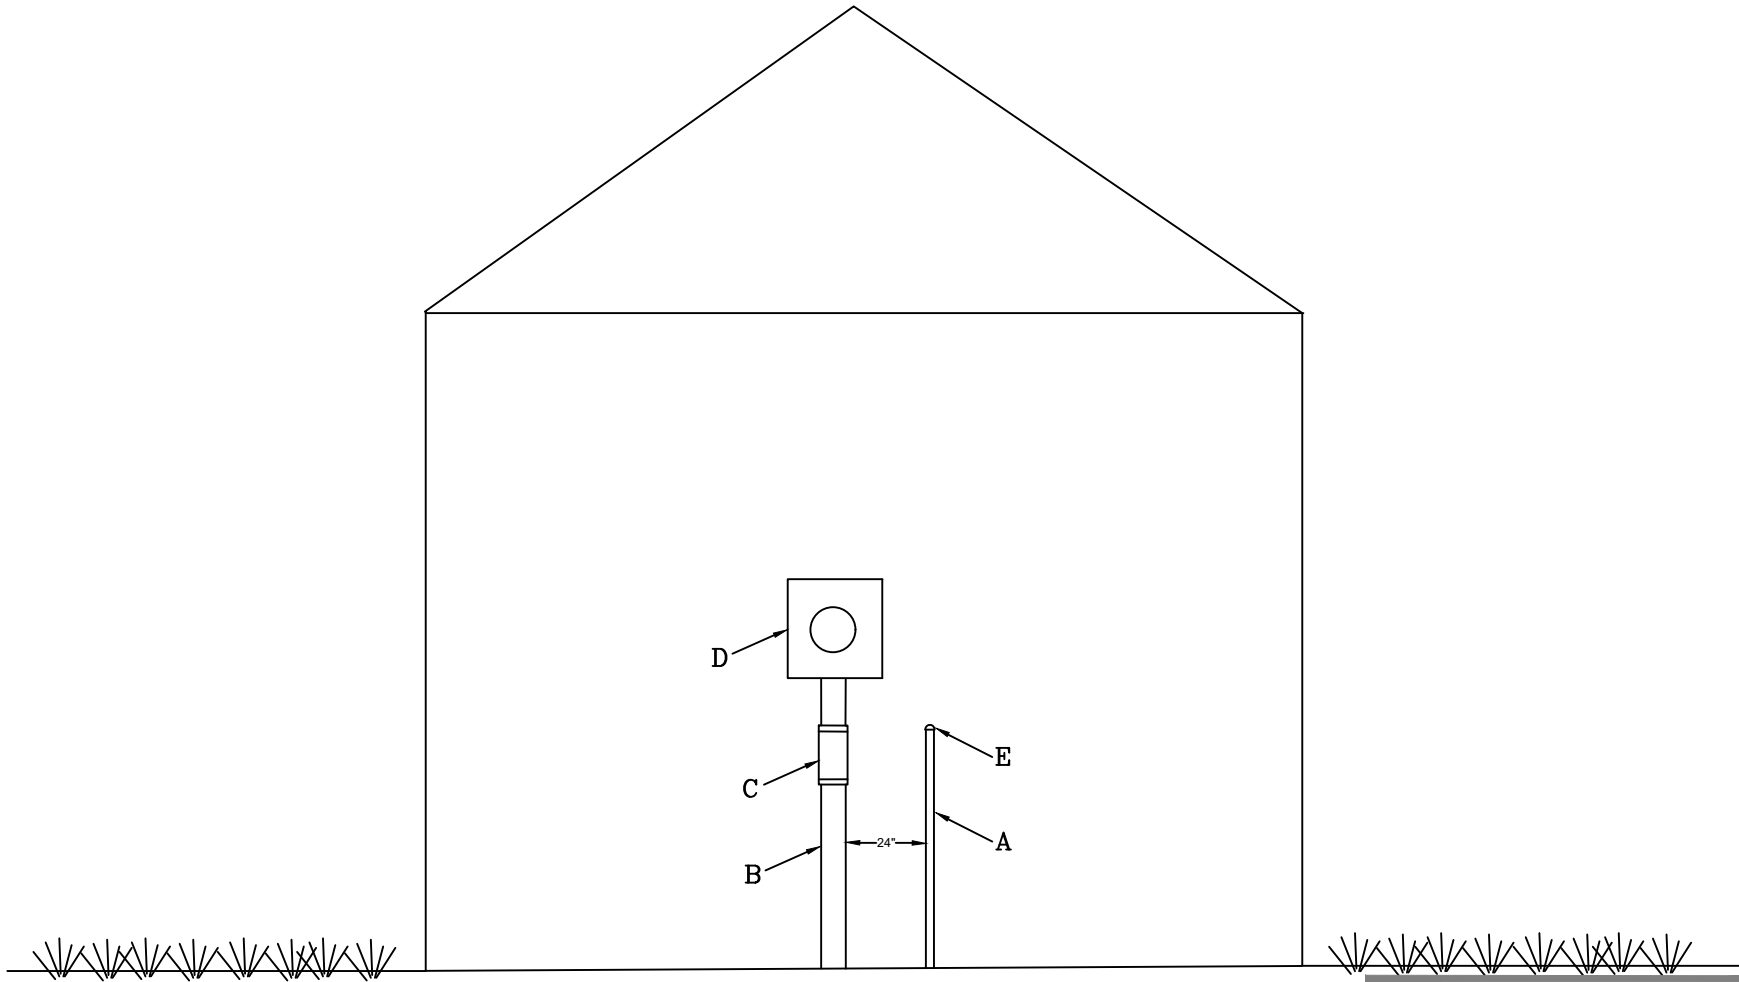

Item	No.	Material	Item	No.	Material
A		Schedule 40, 1" PVC for Fiber and 12" sweeps	E		Cap
B		Schedule 80, 3" PVC Elec. Gr.			
C		Slip Coupling			
D		Meter Base (Visit CEMC.org for approved bases).			



UNDERGROUND FIBER CONSTRUCTION TO HOUSE

Scale: N.T.S.	Drawing No.	
Drawn by: MRB	F/H	Sheet 1 of 1 Sheets
Date: 1/21/21		