



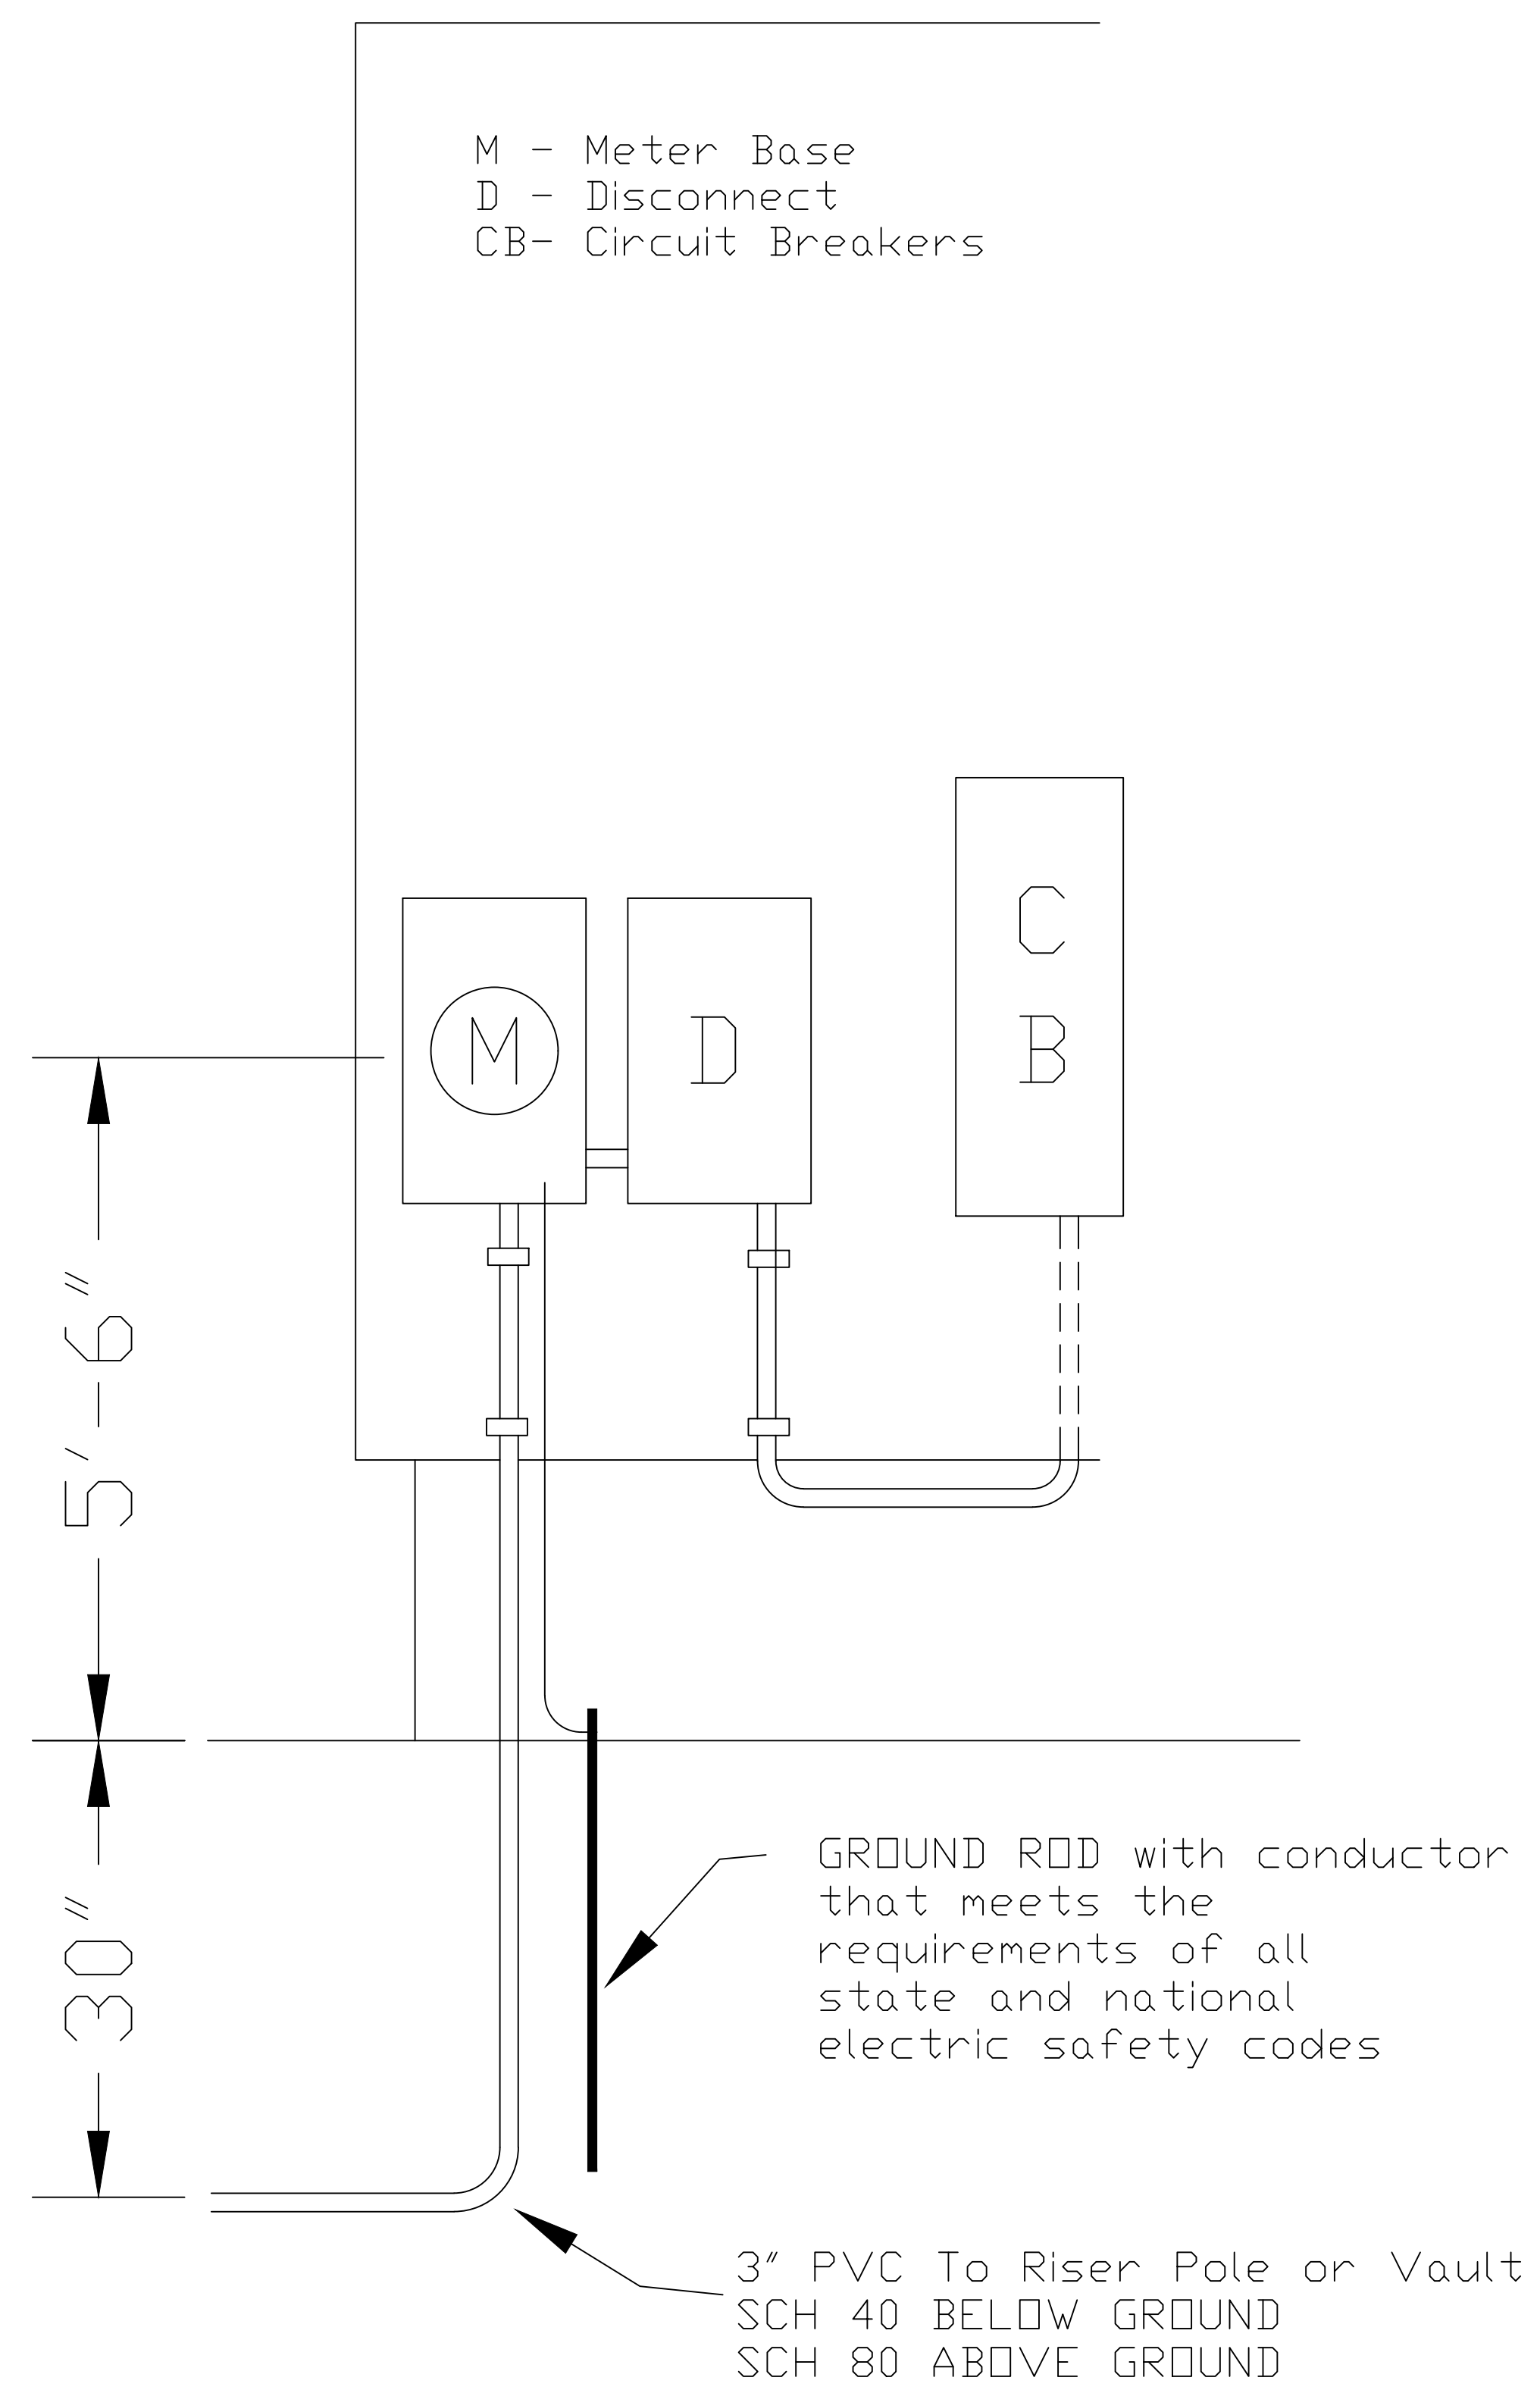

UNDERGROUND SERVICE TO
MANUFACTURED/MODULAR HOME

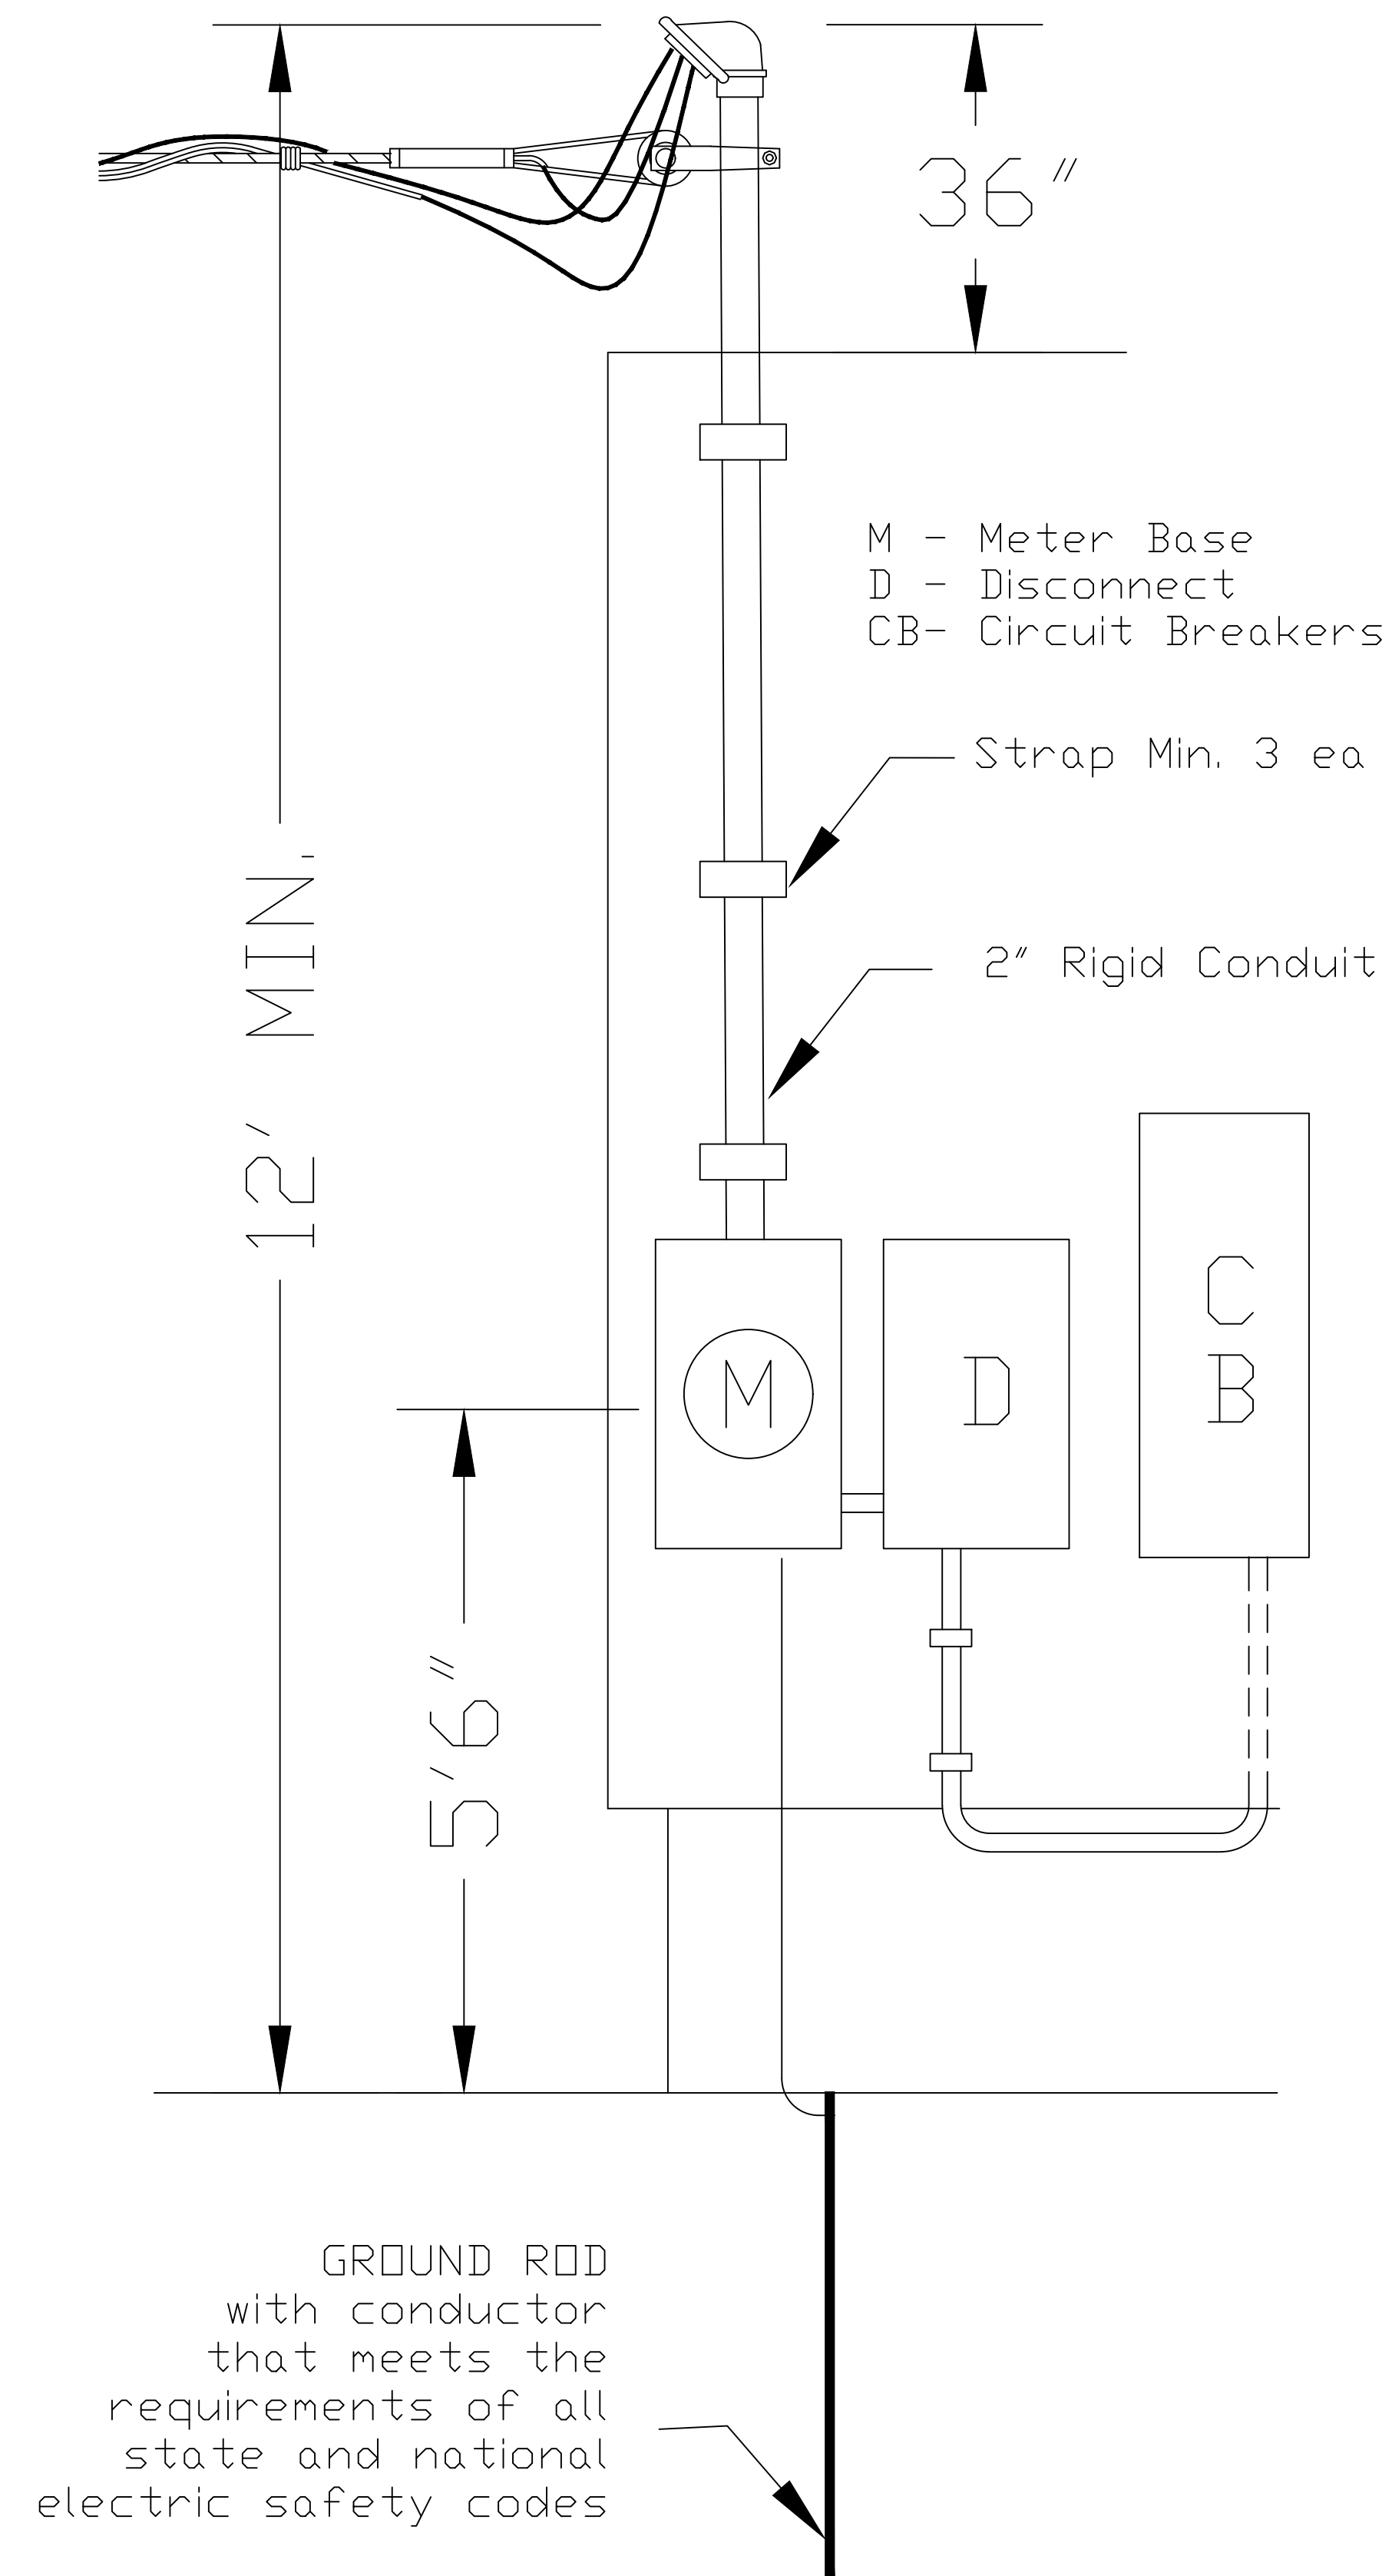

OVER-HEAD SERVICE TO
MANUFACTURED/MODULAR HOME